


W20-1  
48" x 48"




W9-3  
48" x 48"

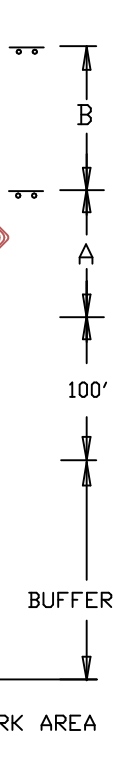

NOTE: ACCESS POINTS WITHIN LANE CLOSURE  
SHALL BE CONTROLLED BY FLAGGER(S)

REFER TO TCP 100.01 FOR SIGN  
SPACING AND TAPER LENGTHS

NOTE: ARROW DISPLAY PANEL  
TO BE SET ON CAUTION MODE.

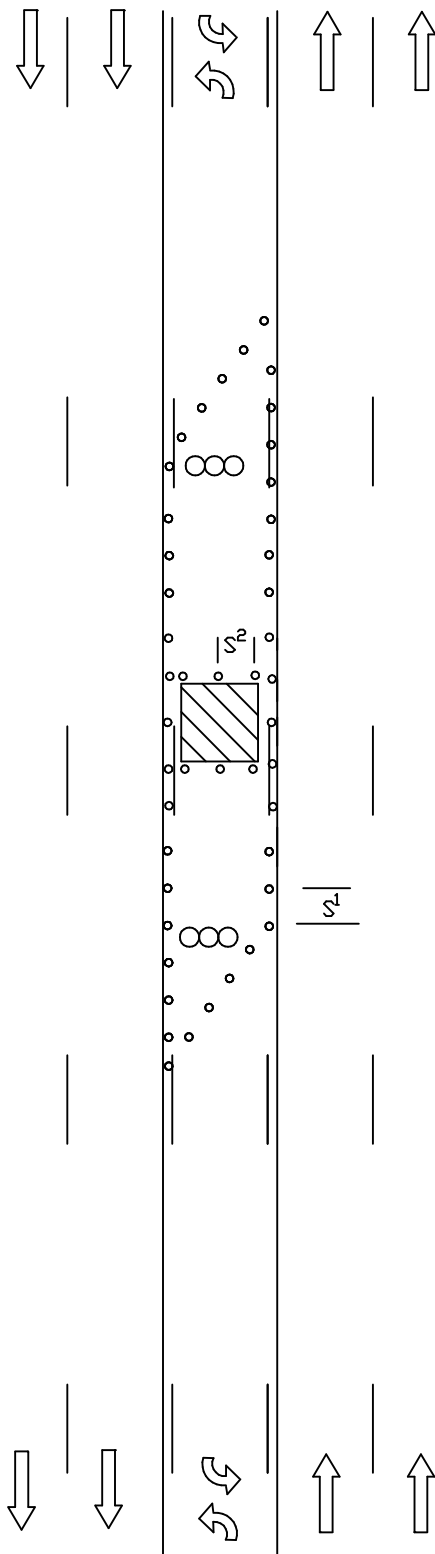

WORK AREA

BUFFER

100'

A

B



W9-3  
48" x 48"



W20-1  
48" x 48"

← DIRECTION OF TRAFFIC

.. SIGN

▨ WORK SITE

○○ ARROW PANEL

○ TRAFFIC DRUMS  
OR CONES

$S^1$ =30 FT.

$S^2$ =10 FT.

REVISION BY	DATE	APPROVED

DATE 07-01-04	TRAFFIC OPERATIONS SECTION MONTGOMERY COUNTY, MARYLAND
DES. BY MCDPWT	
DRAWN BY TCLE	TRAFFIC CONTROL FOR TWO-WAY LEFT TURN LANE CLOSURE
SCALE NTS	APPROVED _____ CHIEF, TRAFFIC OPERATIONS SECTION
	STANDARD TCP-104.01 ____ OF ____ SHEETS